

GLC ILEA
 Department of Architecture
 and Civic Design
 County Hall SE1 7PB

Director of Architecture
 Peter Jones FRIBA FRTP

site ref			
drawn	checked	section ref	

telephone 01,633

NOTES
 1) For general layout of paths see dng N2 11221/4

revisions	date
a) Ramp lengths changed	Sept 85
b) Ramp to main entrance hall added	June 87

job
UPLANDS HOSTEL
 Etherstone Road SW16


title
Proposed ramps

scale
 1/4" = 1'-0"



date
 March 85

block	storey	section	room
-------	--------	---------	------

job no. 11221
 drawing no. 3 b

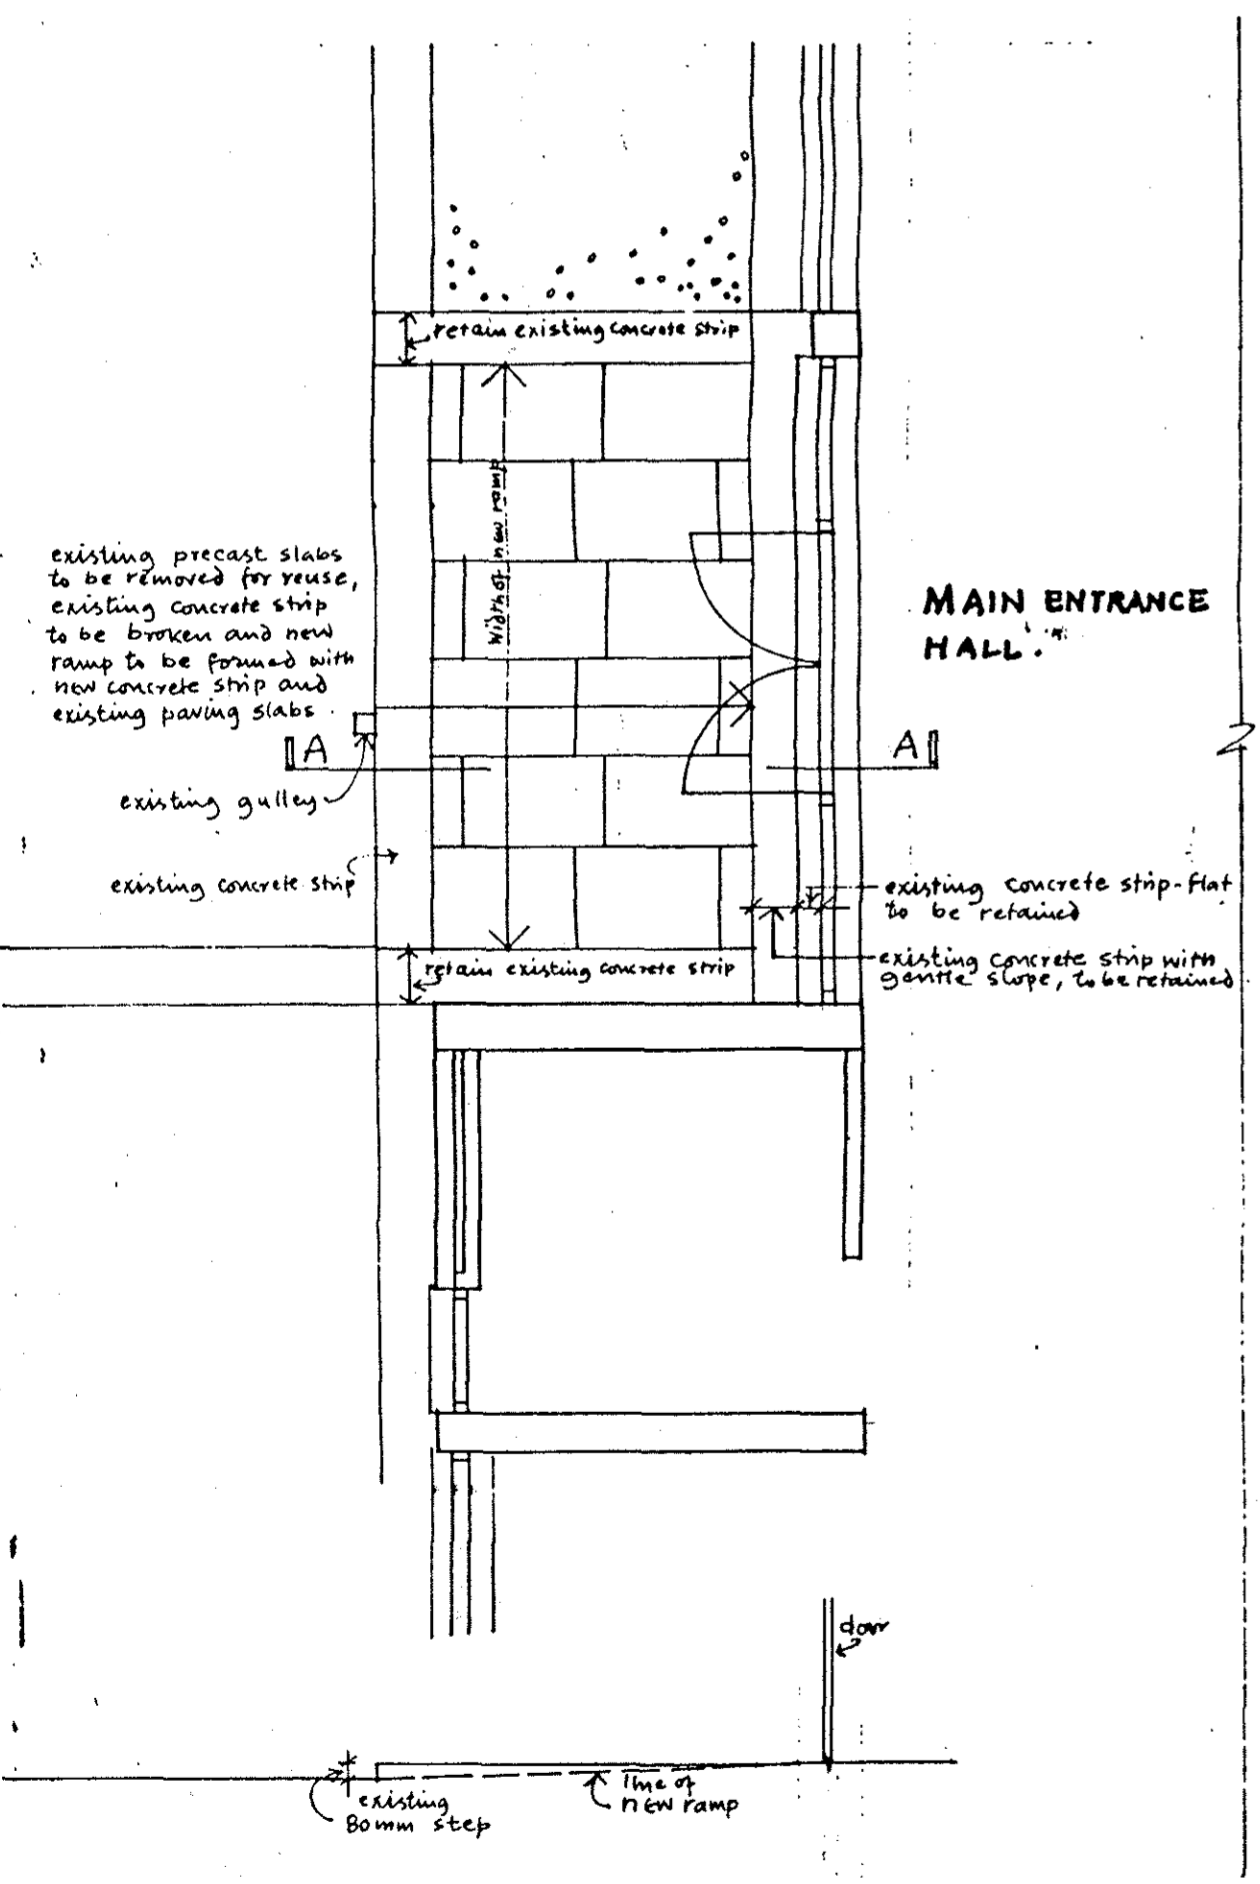

SECTION AA

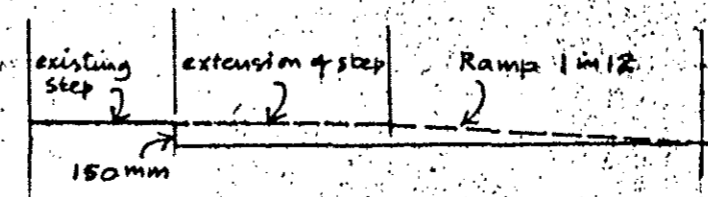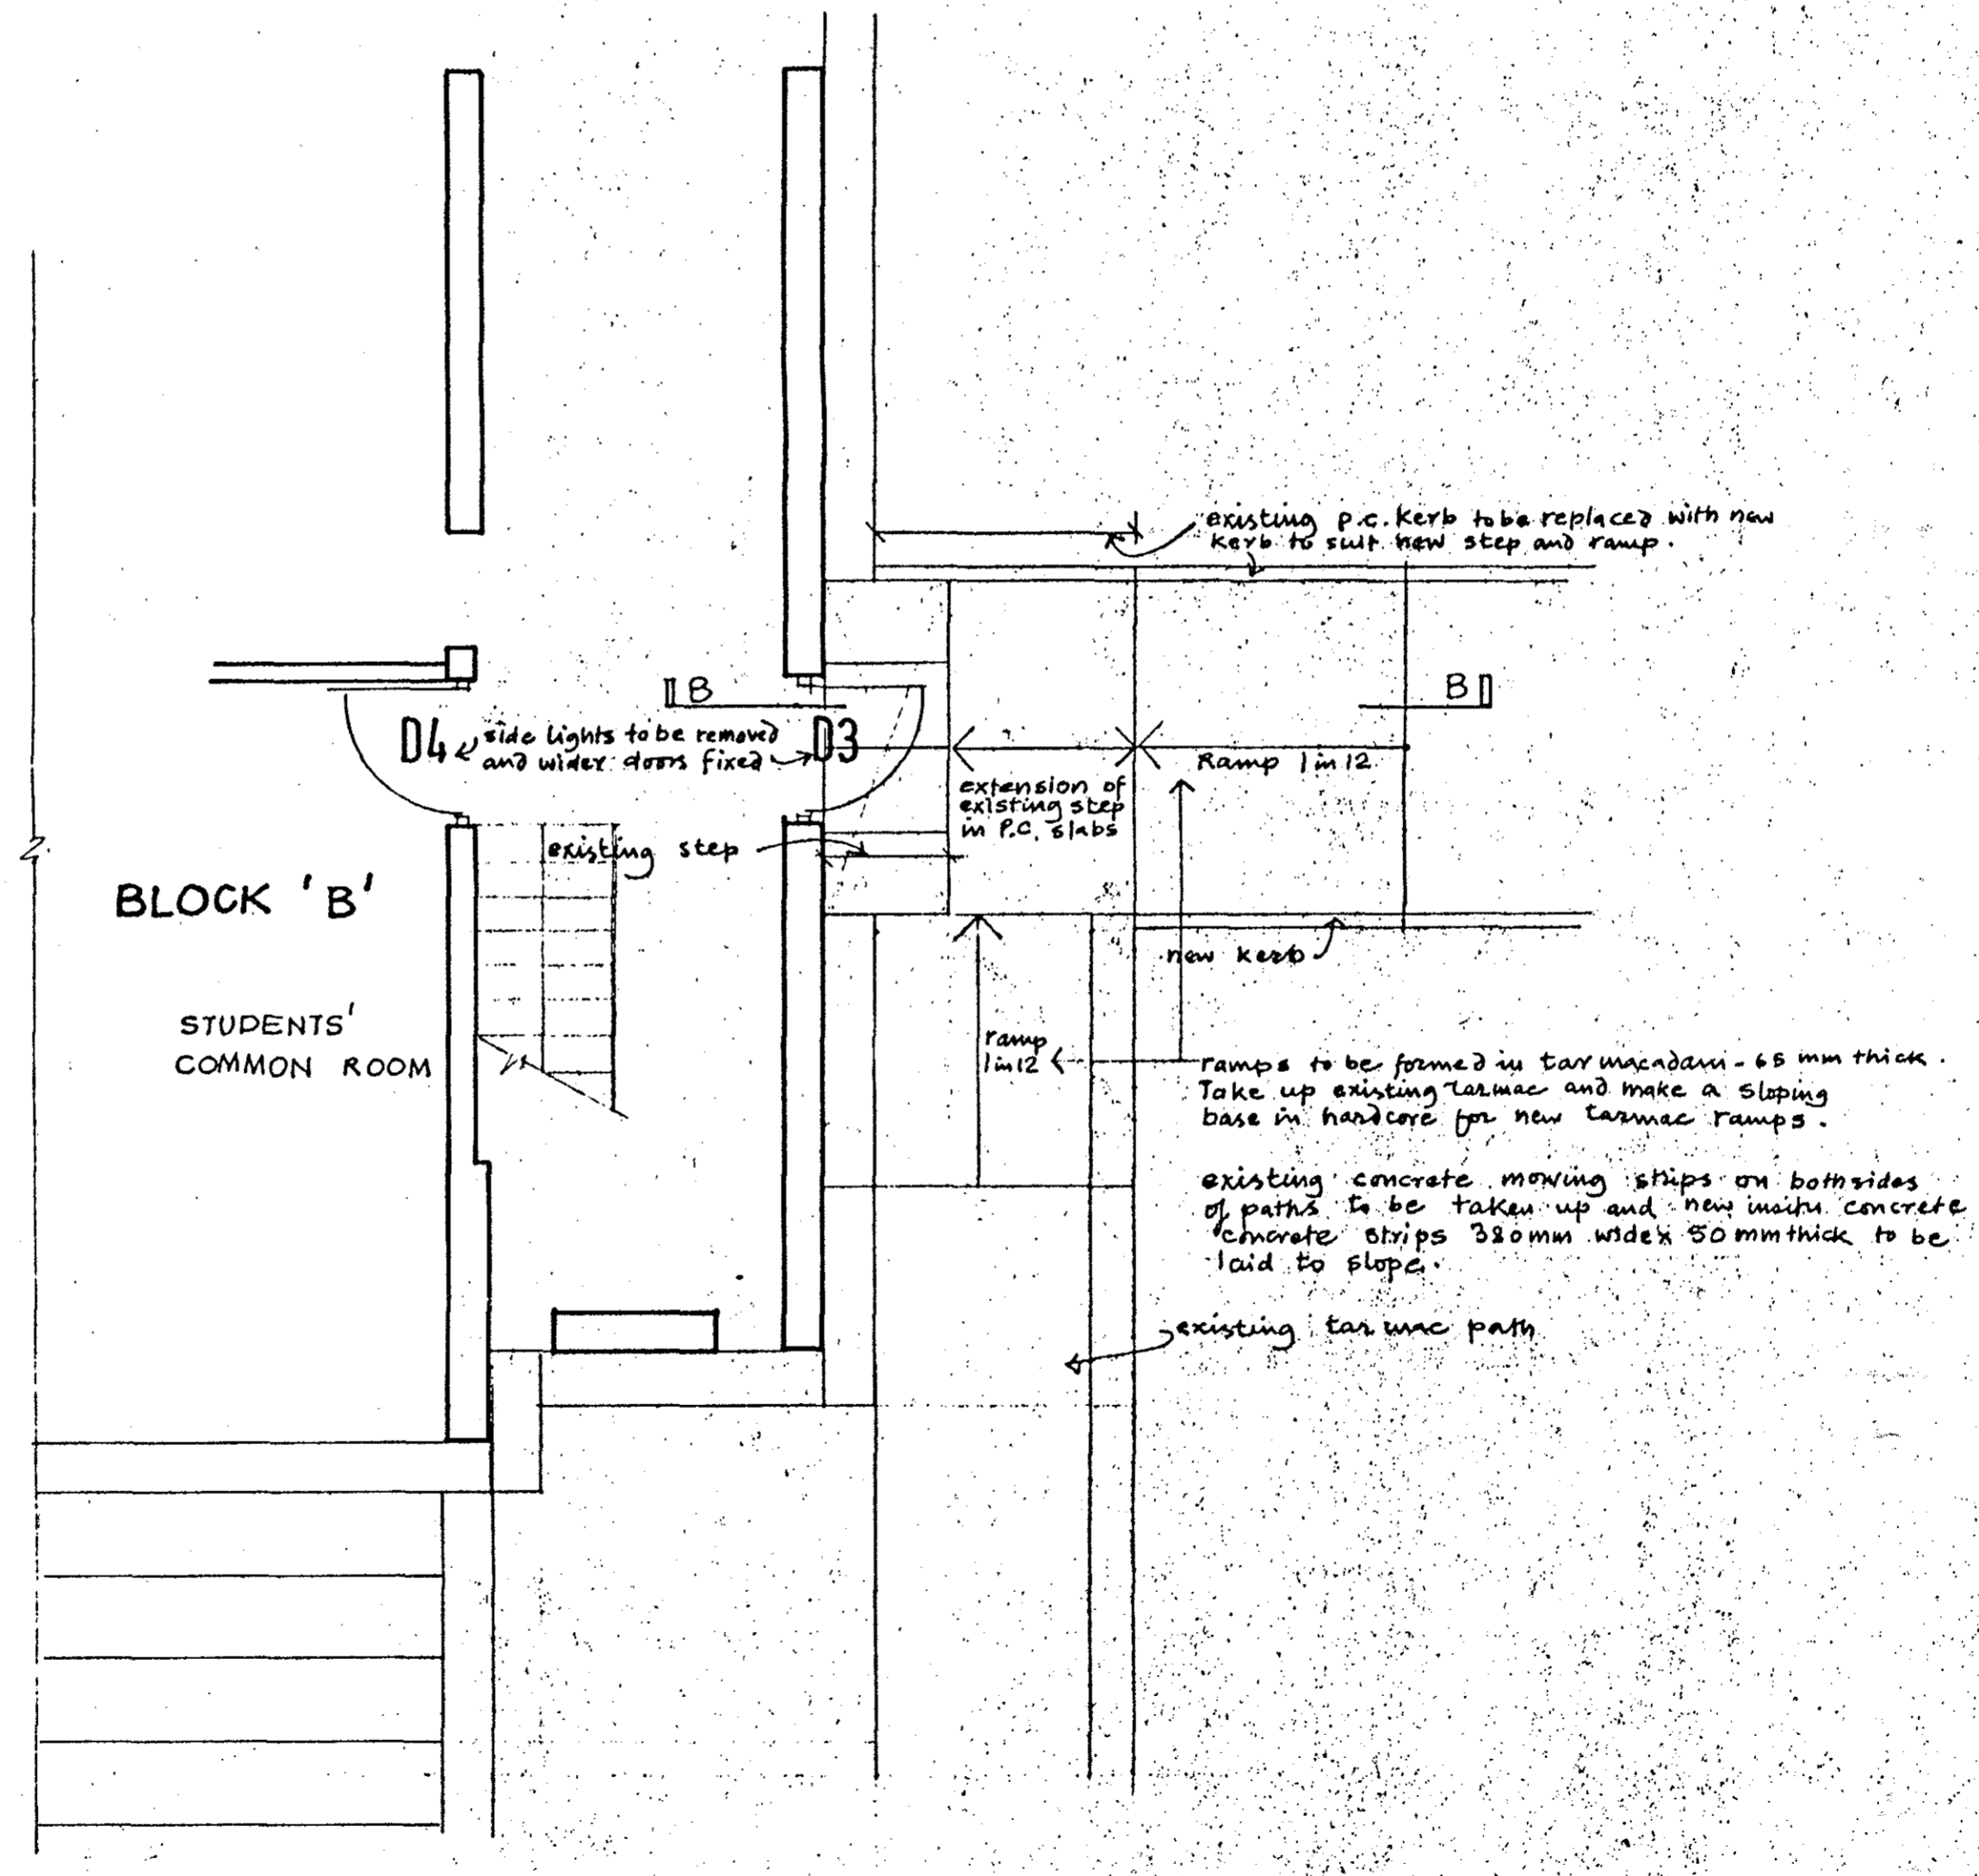

SECTION B-B